

★ MOTHER'S BEACH COTTAGE



East (Street) Elevation



South (Cove) Elevation




North (Golf Course) Elevation




West Elevation

★ MOTHER'S BEACH COTTAGE

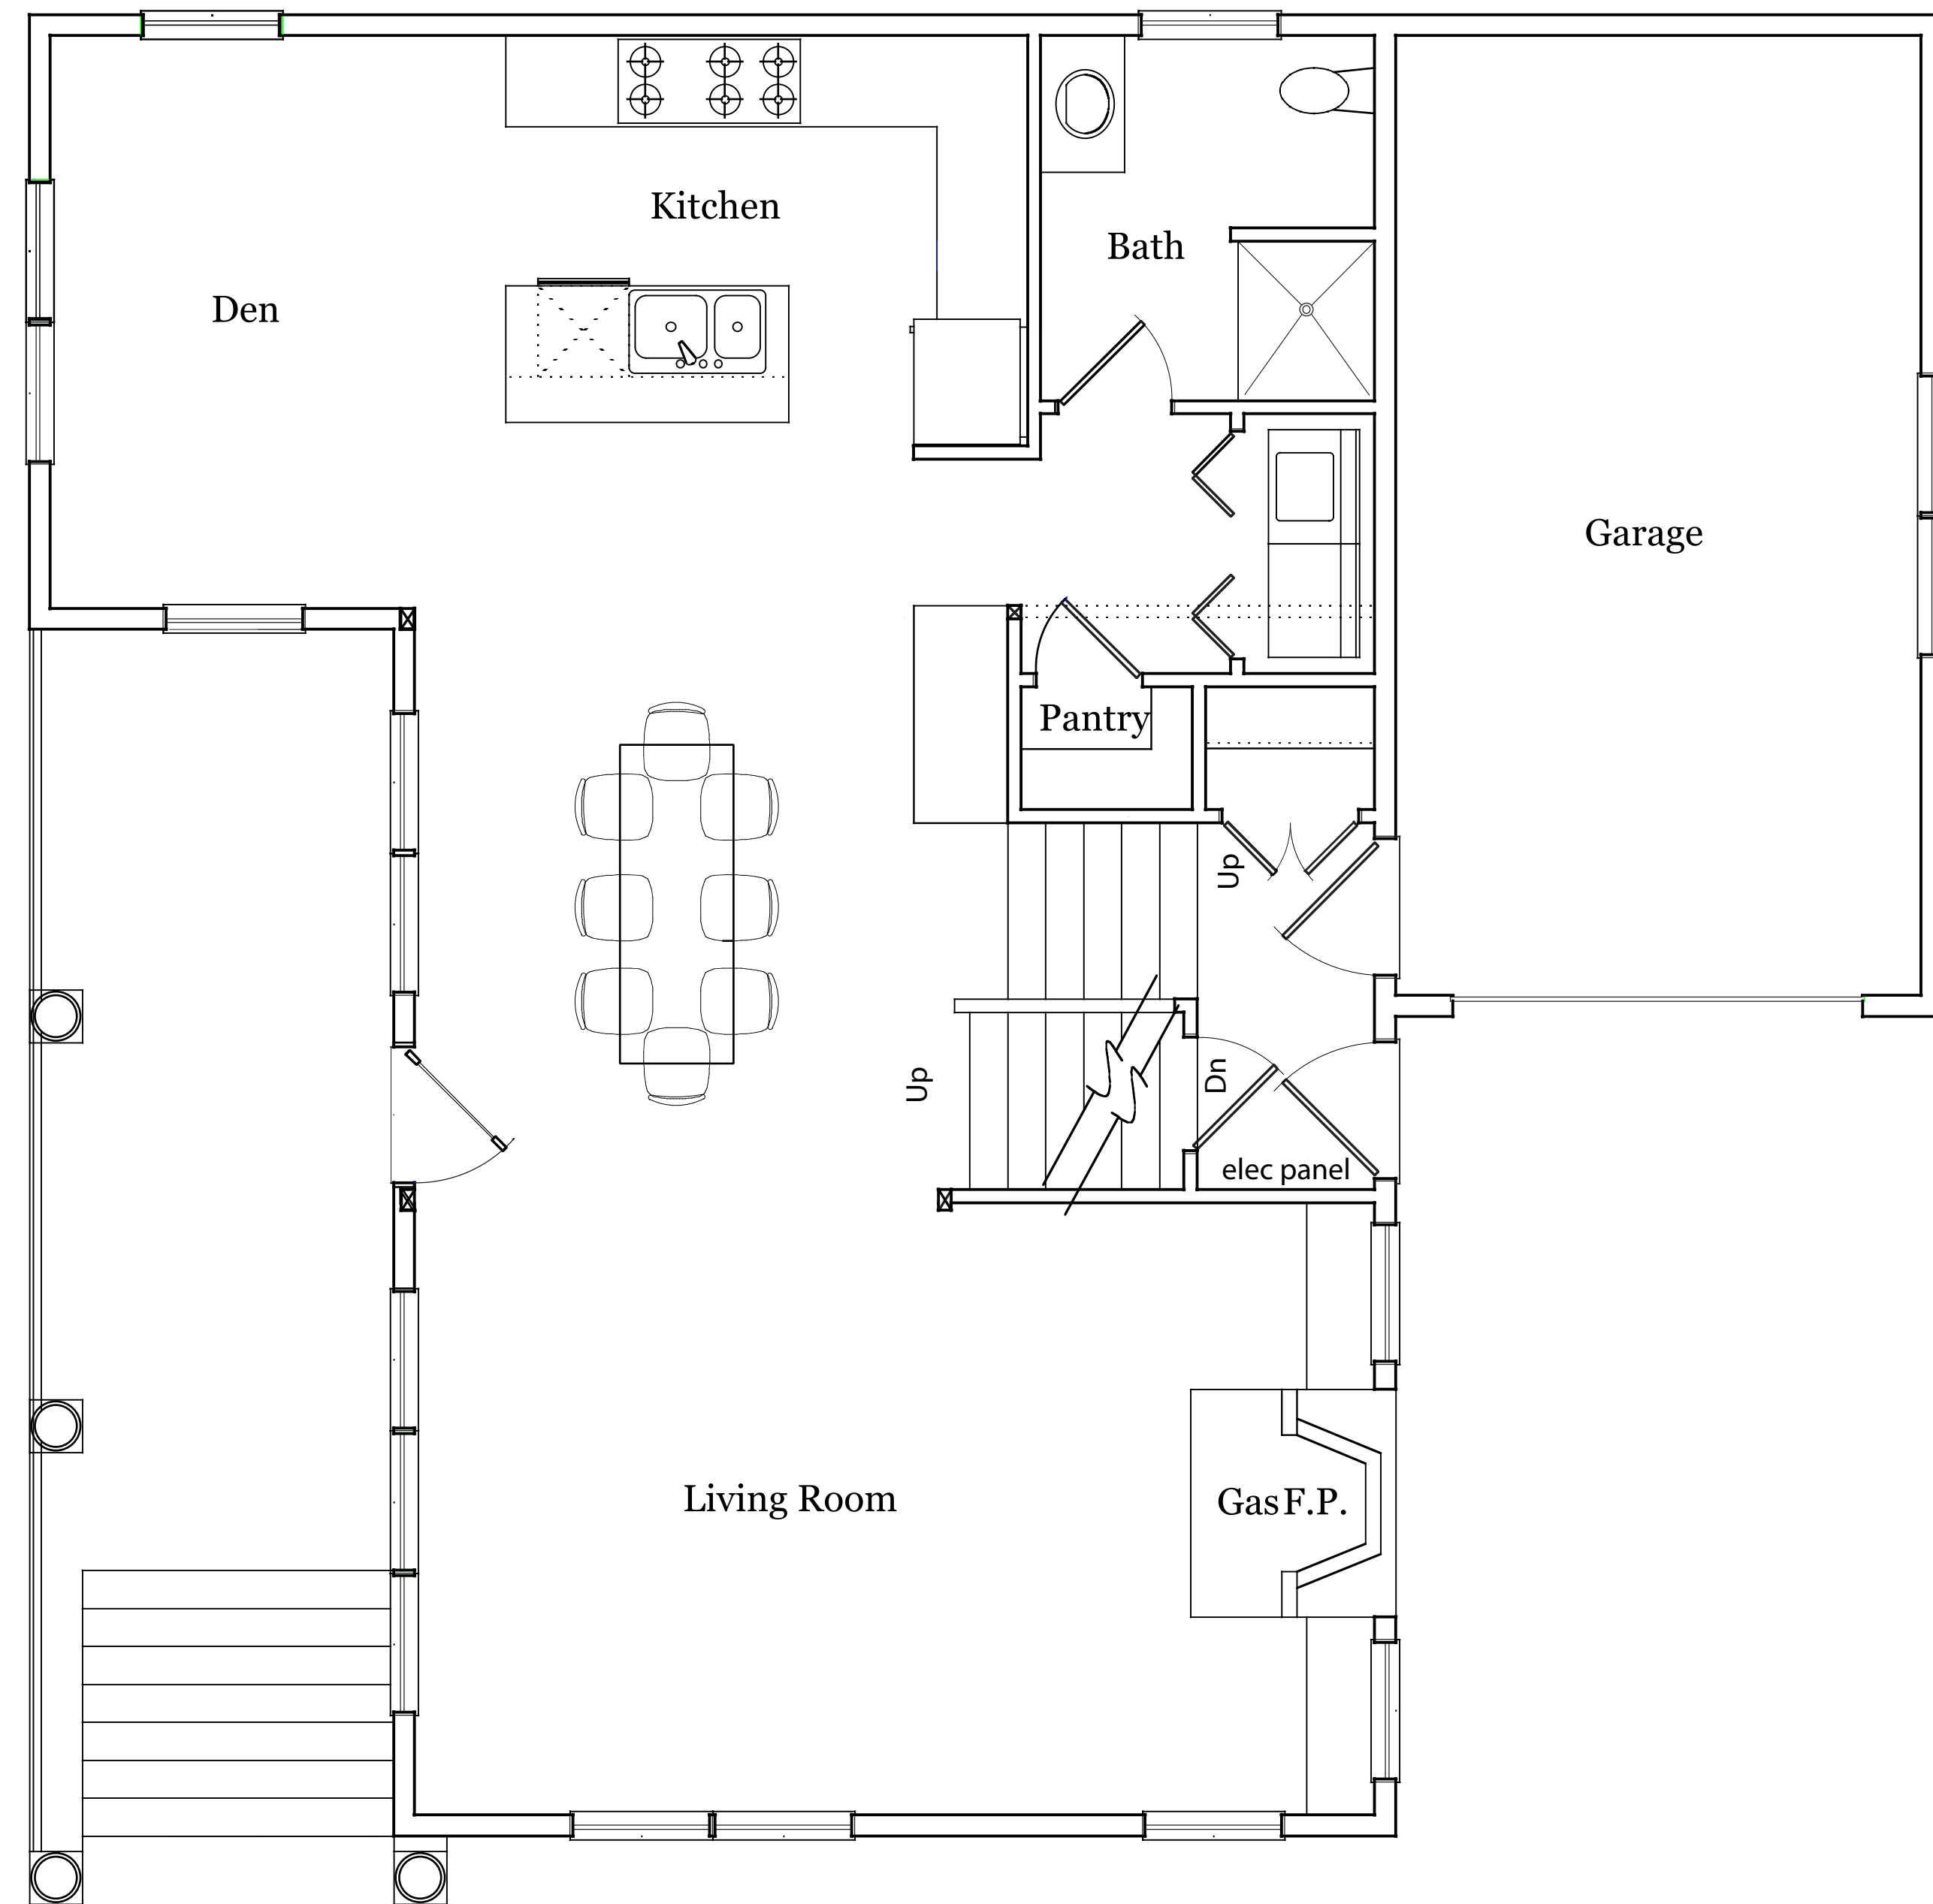

First Floor Plan
Scale: 1/4" = 1'-0"

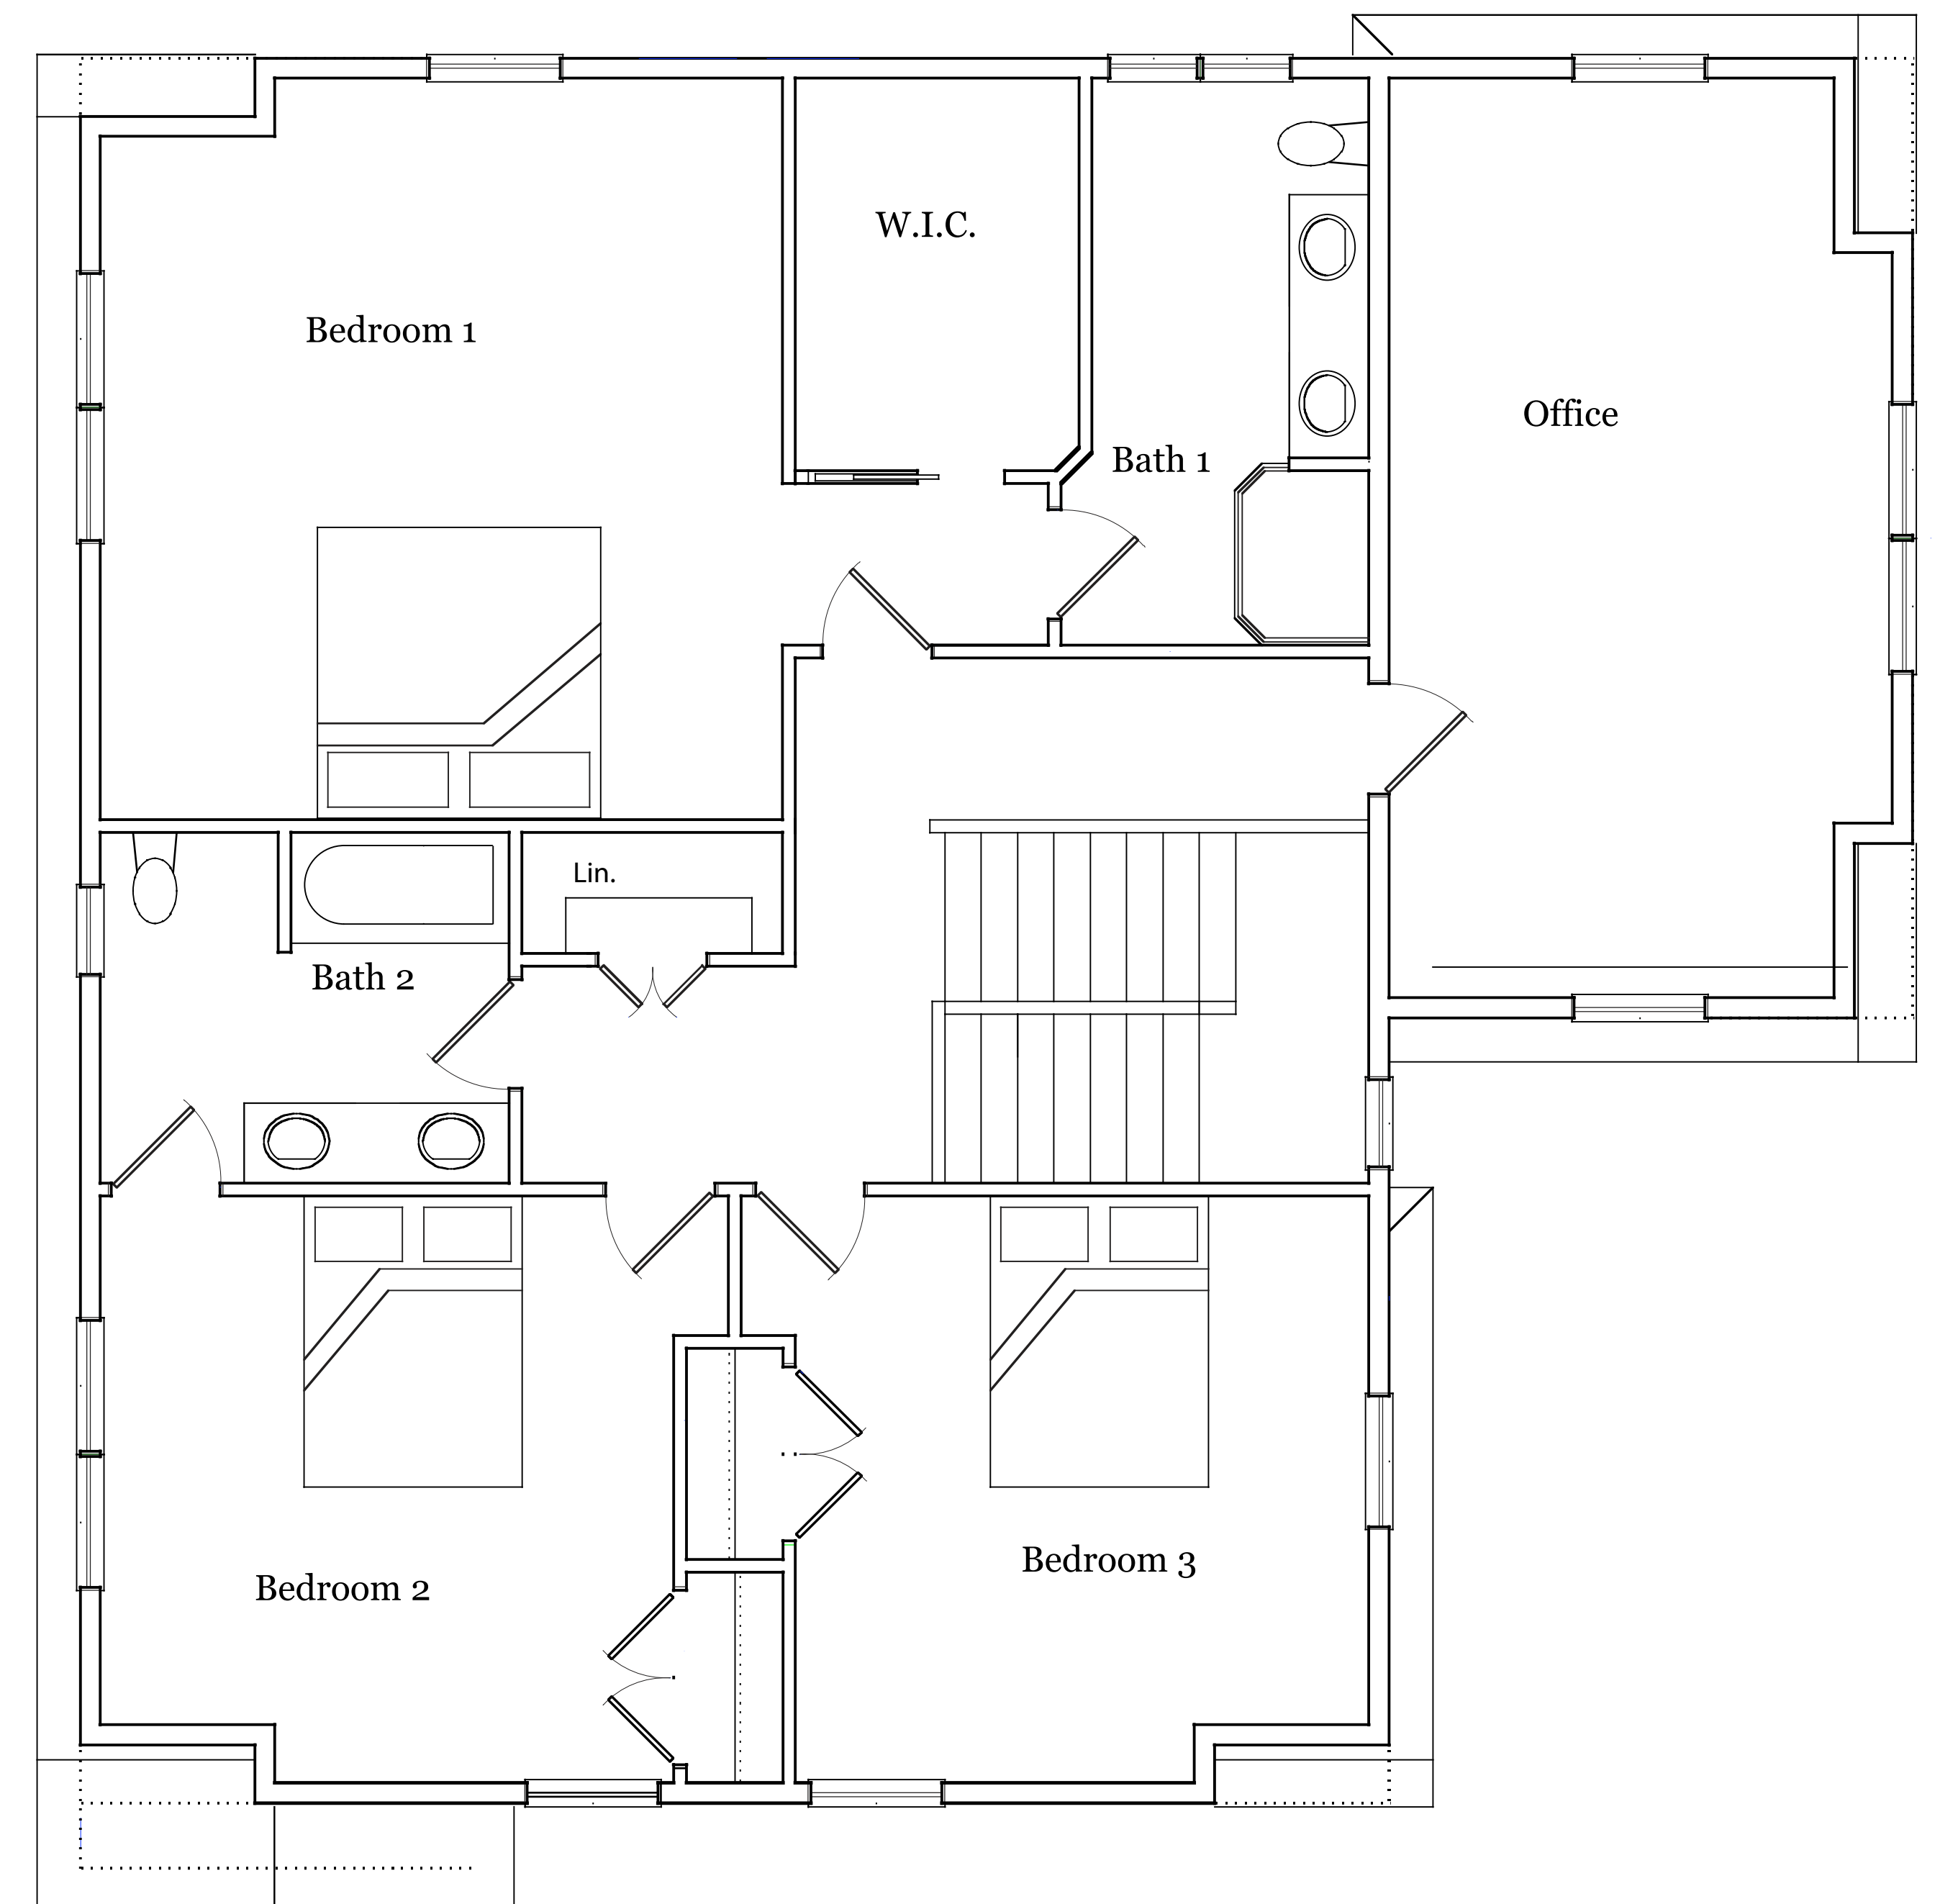

Second Floor Plan
Scale: 1/4" = 1'-0"